


Website: www.dedomenico.com.mt . Email: sales@dedomenico.com.mt . Mobile: +356 79300960

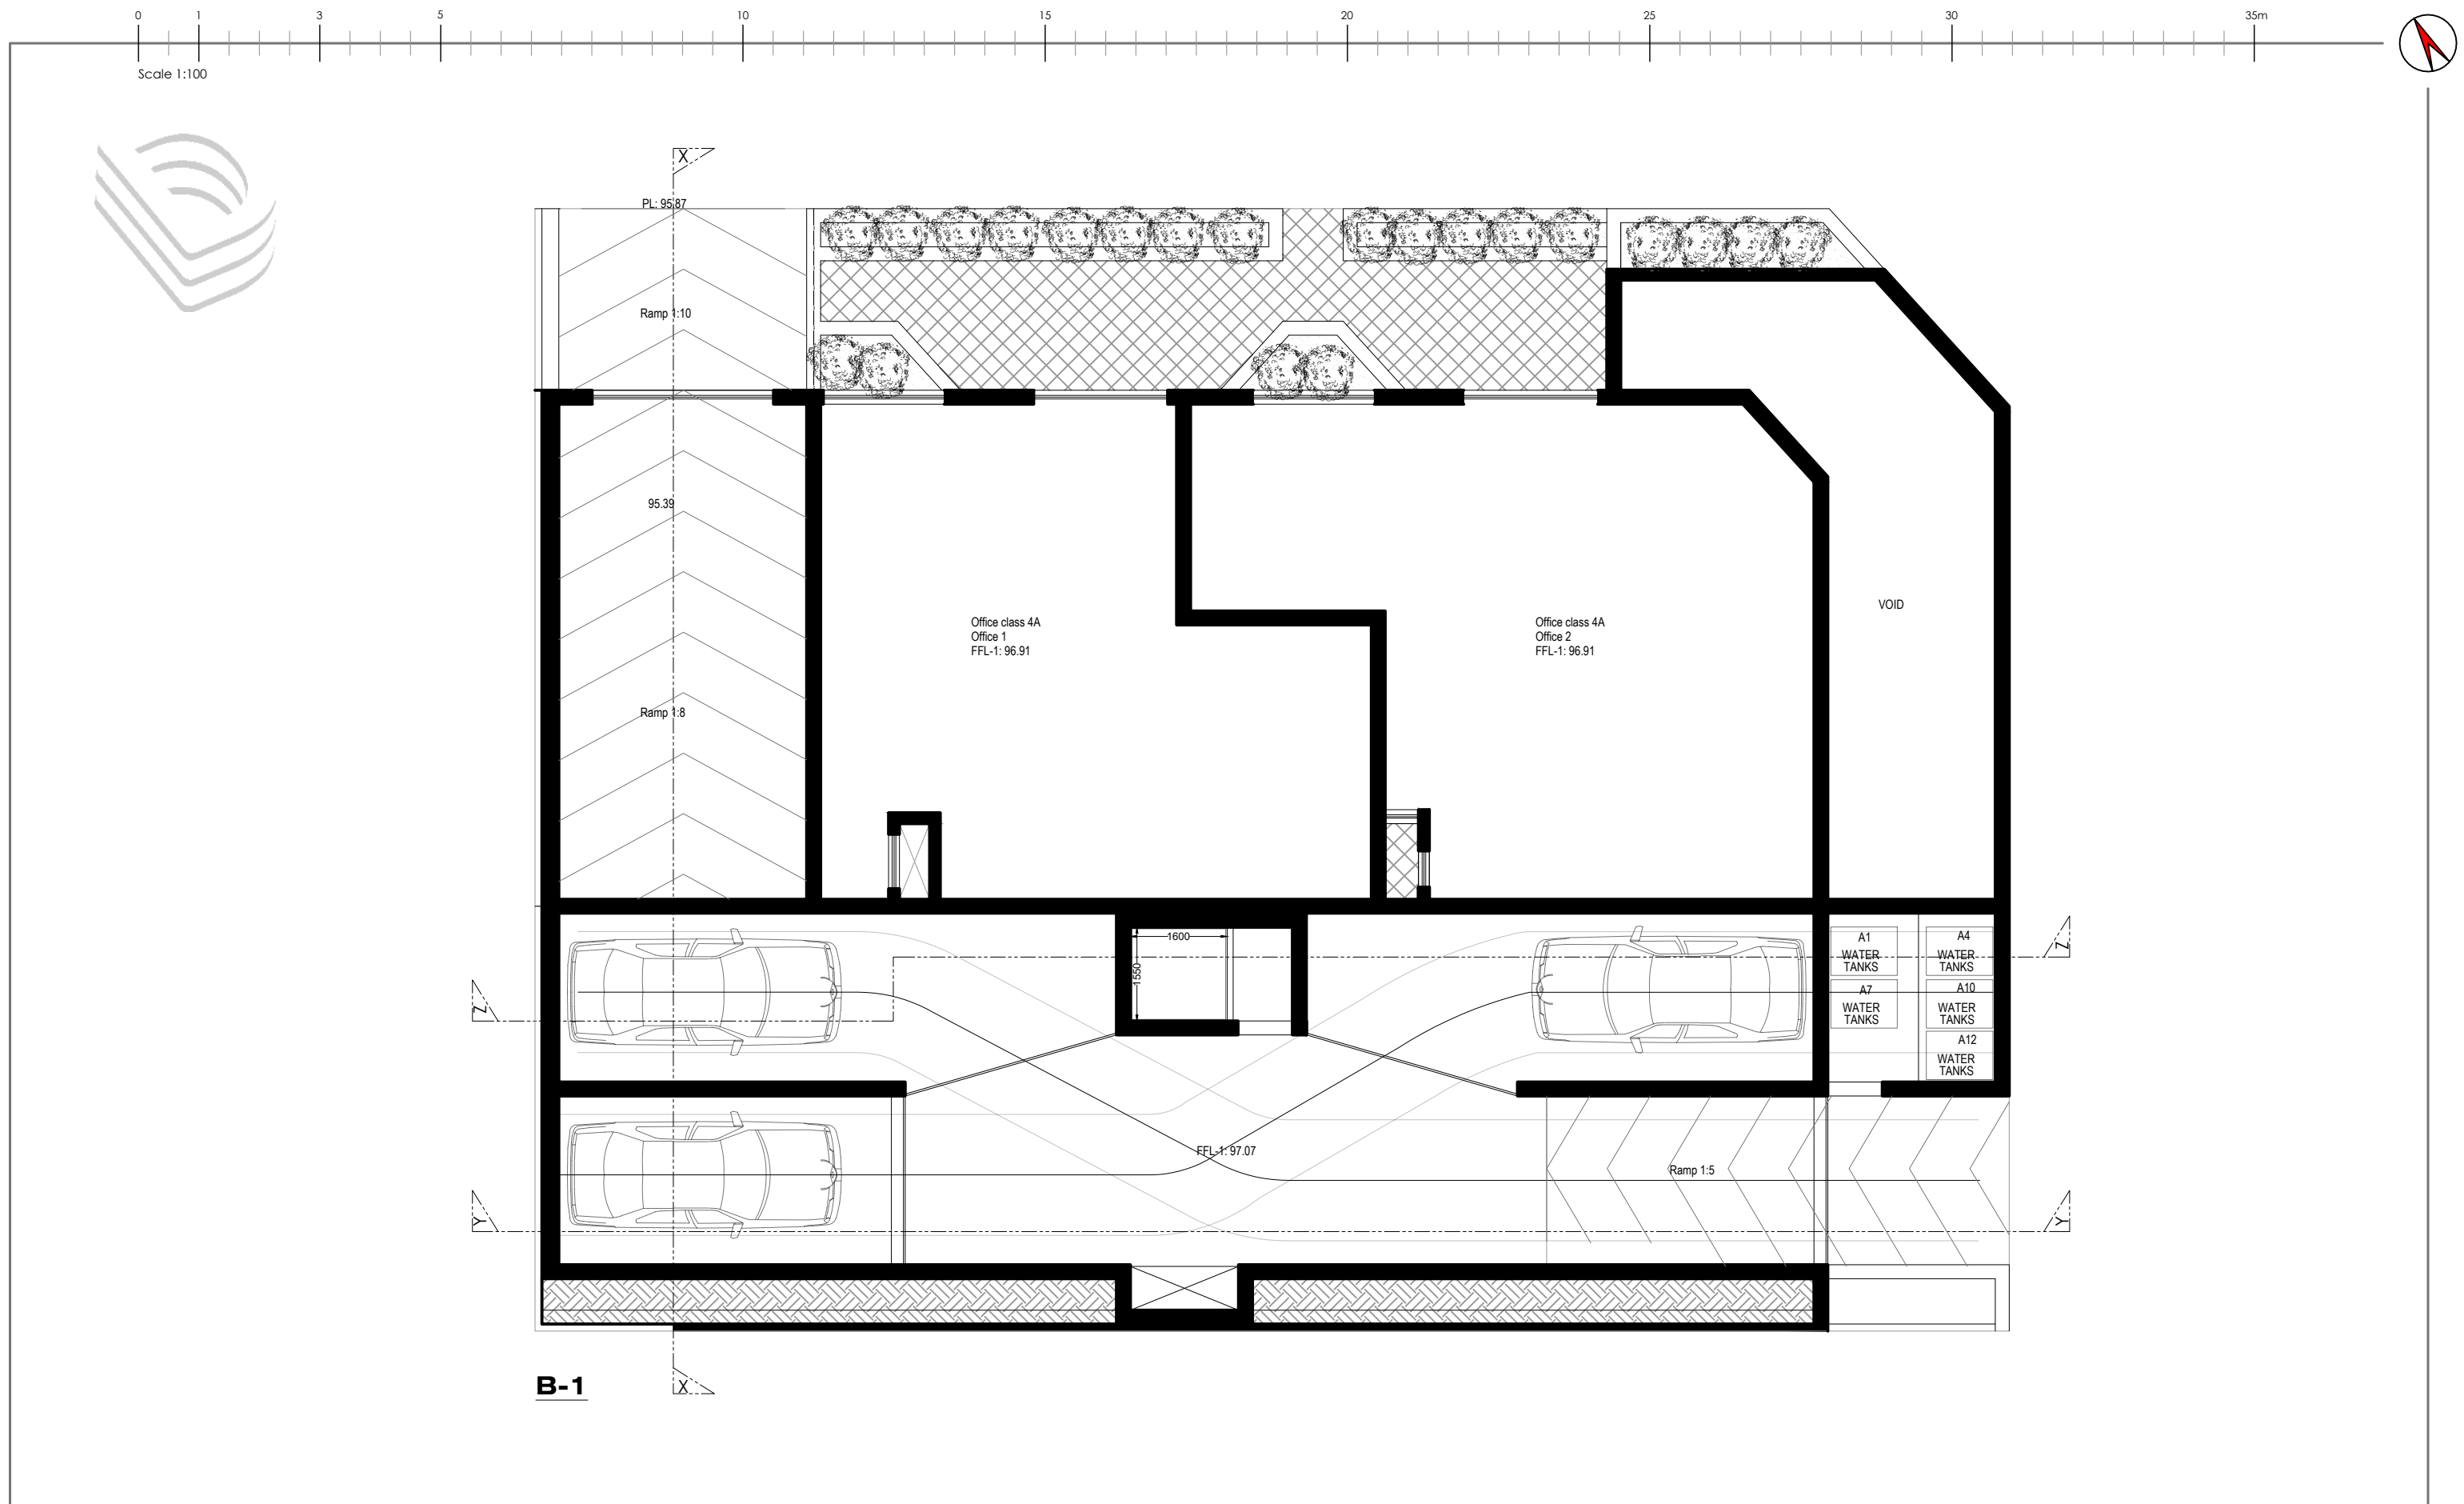

Project Ref.	(02)DDD.PEMMED.20	Date	01-11-2024	 DE DOMENICO DEVELOPMENTS
Address	TRIQ IL MEDITERRAN C/W TRIQ IL-FORTIZZA, PEMBROKE, MALTA	Floor.	B-1	
Property Ref.	Offices	Paper Size	A3	
PA Number	PA/1169/21	Scale	1:100	